



道路用上ぶた式U形側溝 蓋

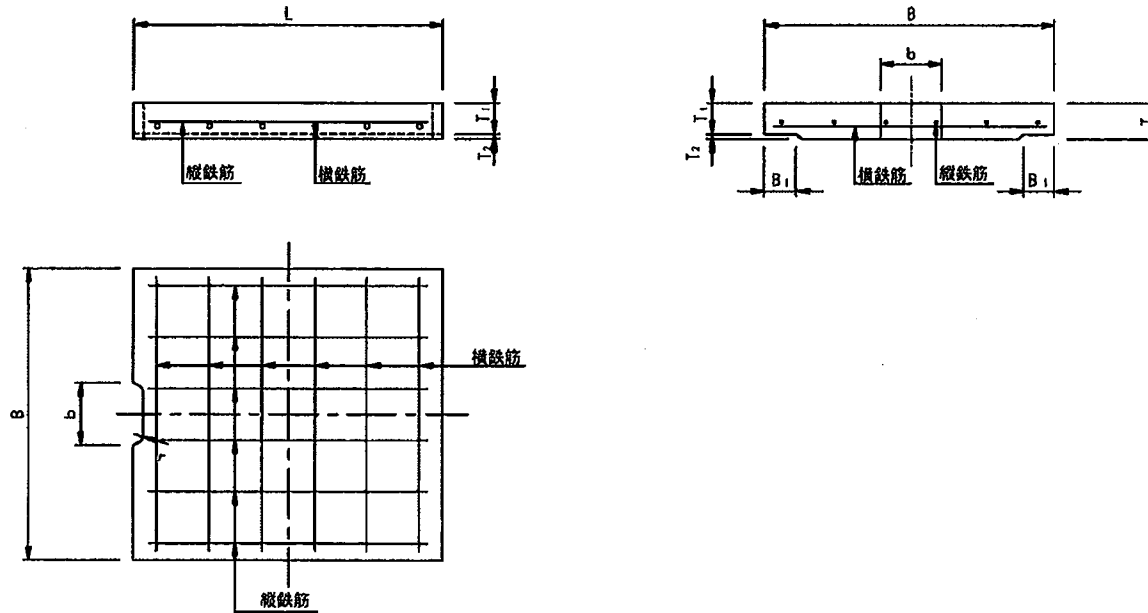

(単位 mm)

種別	呼び名	寸法								鉄筋				参考重量 (Kg)
		B	B ₁	T	T ₁	T ₂	L	r	b	縦鉄筋		横鉄筋		
										径	数量(本)	径	数量(本)	
1種	150	210	35	35	30	5	600	15	75	2.6	3	2.6	5	10
	180	250	40	40	35	5	600	15	75	2.6	3	2.6	6	14
	240	330	50	45	40	5	600	15	90	3.2	4	3.2	6	20
	300	400	55	60	50	10	600	15	100	3.2	4	4.0	6	32
	360	460	55	65	55	10	600	18	120	3.2	4	5.0	6	41
	450	560	60	70	60	10	600	18	120	4.0	5	6.0	5	54
	600	740	75	75	65	10	600	18	150	4.0	6	6.0	6	77
2種	150	210	35	90	80	10	600	15	75	D6	3	D6	5	26
	180	250	40	90	80	10	600	15	75	D6	3	D6	6	31
	240	330	50	100	85	15	600	15	90	D6	3	D10	5	44
	300	400	55	100	85	15	600	15	100	D6	4	D10	5	54
	360	460	55	100	85	15	600	18	120	D6	5	D10	6	63
	450	560	60	120	100	20	600	18	120	D6	6	D10	6	92
	600	740	75	150	130	20	600	18	150	D6	6	D10	6	153

図名	道路用上ぶた式U形側溝蓋		
作図日	'06.04.07	縮尺	S=1/10
図面No.	IH_U形側溝蓋_ALL_T		
図歴			
 インフラテック株式会社			